

**Tax Map
15
HERMON
MAINE**



LEGEND

- PROPERTY LINE
- EASEMENT
- PUBLIC RIGHT-OF-WAY
- PRIVATE RIGHT-OF-WAY
- RAILROAD RIGHT-OF-WAY
- PARCEL HOOK
- STREET NUMBER
- PARCEL NUMBER
- ACCOUNT NUMBER
- SURVEY DIMENSION (FT)
- WETLAND
- HYDROLOGY

This map is prepared for the inventory of real property within the Town of Hermon and is compiled from recorded deeds, plats, tax maps, surveys, planimetric maps, and other public records and data. Users of this tax map are hereby notified that the aforementioned public primary information sources should be consulted for verification of the information contained on this map. The Town of Hermon and its mapping contractors assume no legal responsibility for the information contained herein.


SCALE: 1 in = 200 ft
0 200 400

		58	59	60	61		
52	53	54	55	56	57		
45	46	47	48	49	50	51	
38	39	40	41	42	43	44	
31	32	33	34	35	36	37	
24	25	26	27	28	29	30	
17	18	19	20	21	22	23	
10	11	12	13	14	15	16	
4	5	6	7	8	9		
	1	2	3				

Map Index

Print Date: 1/23/2018

Hermon Assessor's Office
333 Billings Road
Hermon, ME 04401
(207) 848-1049

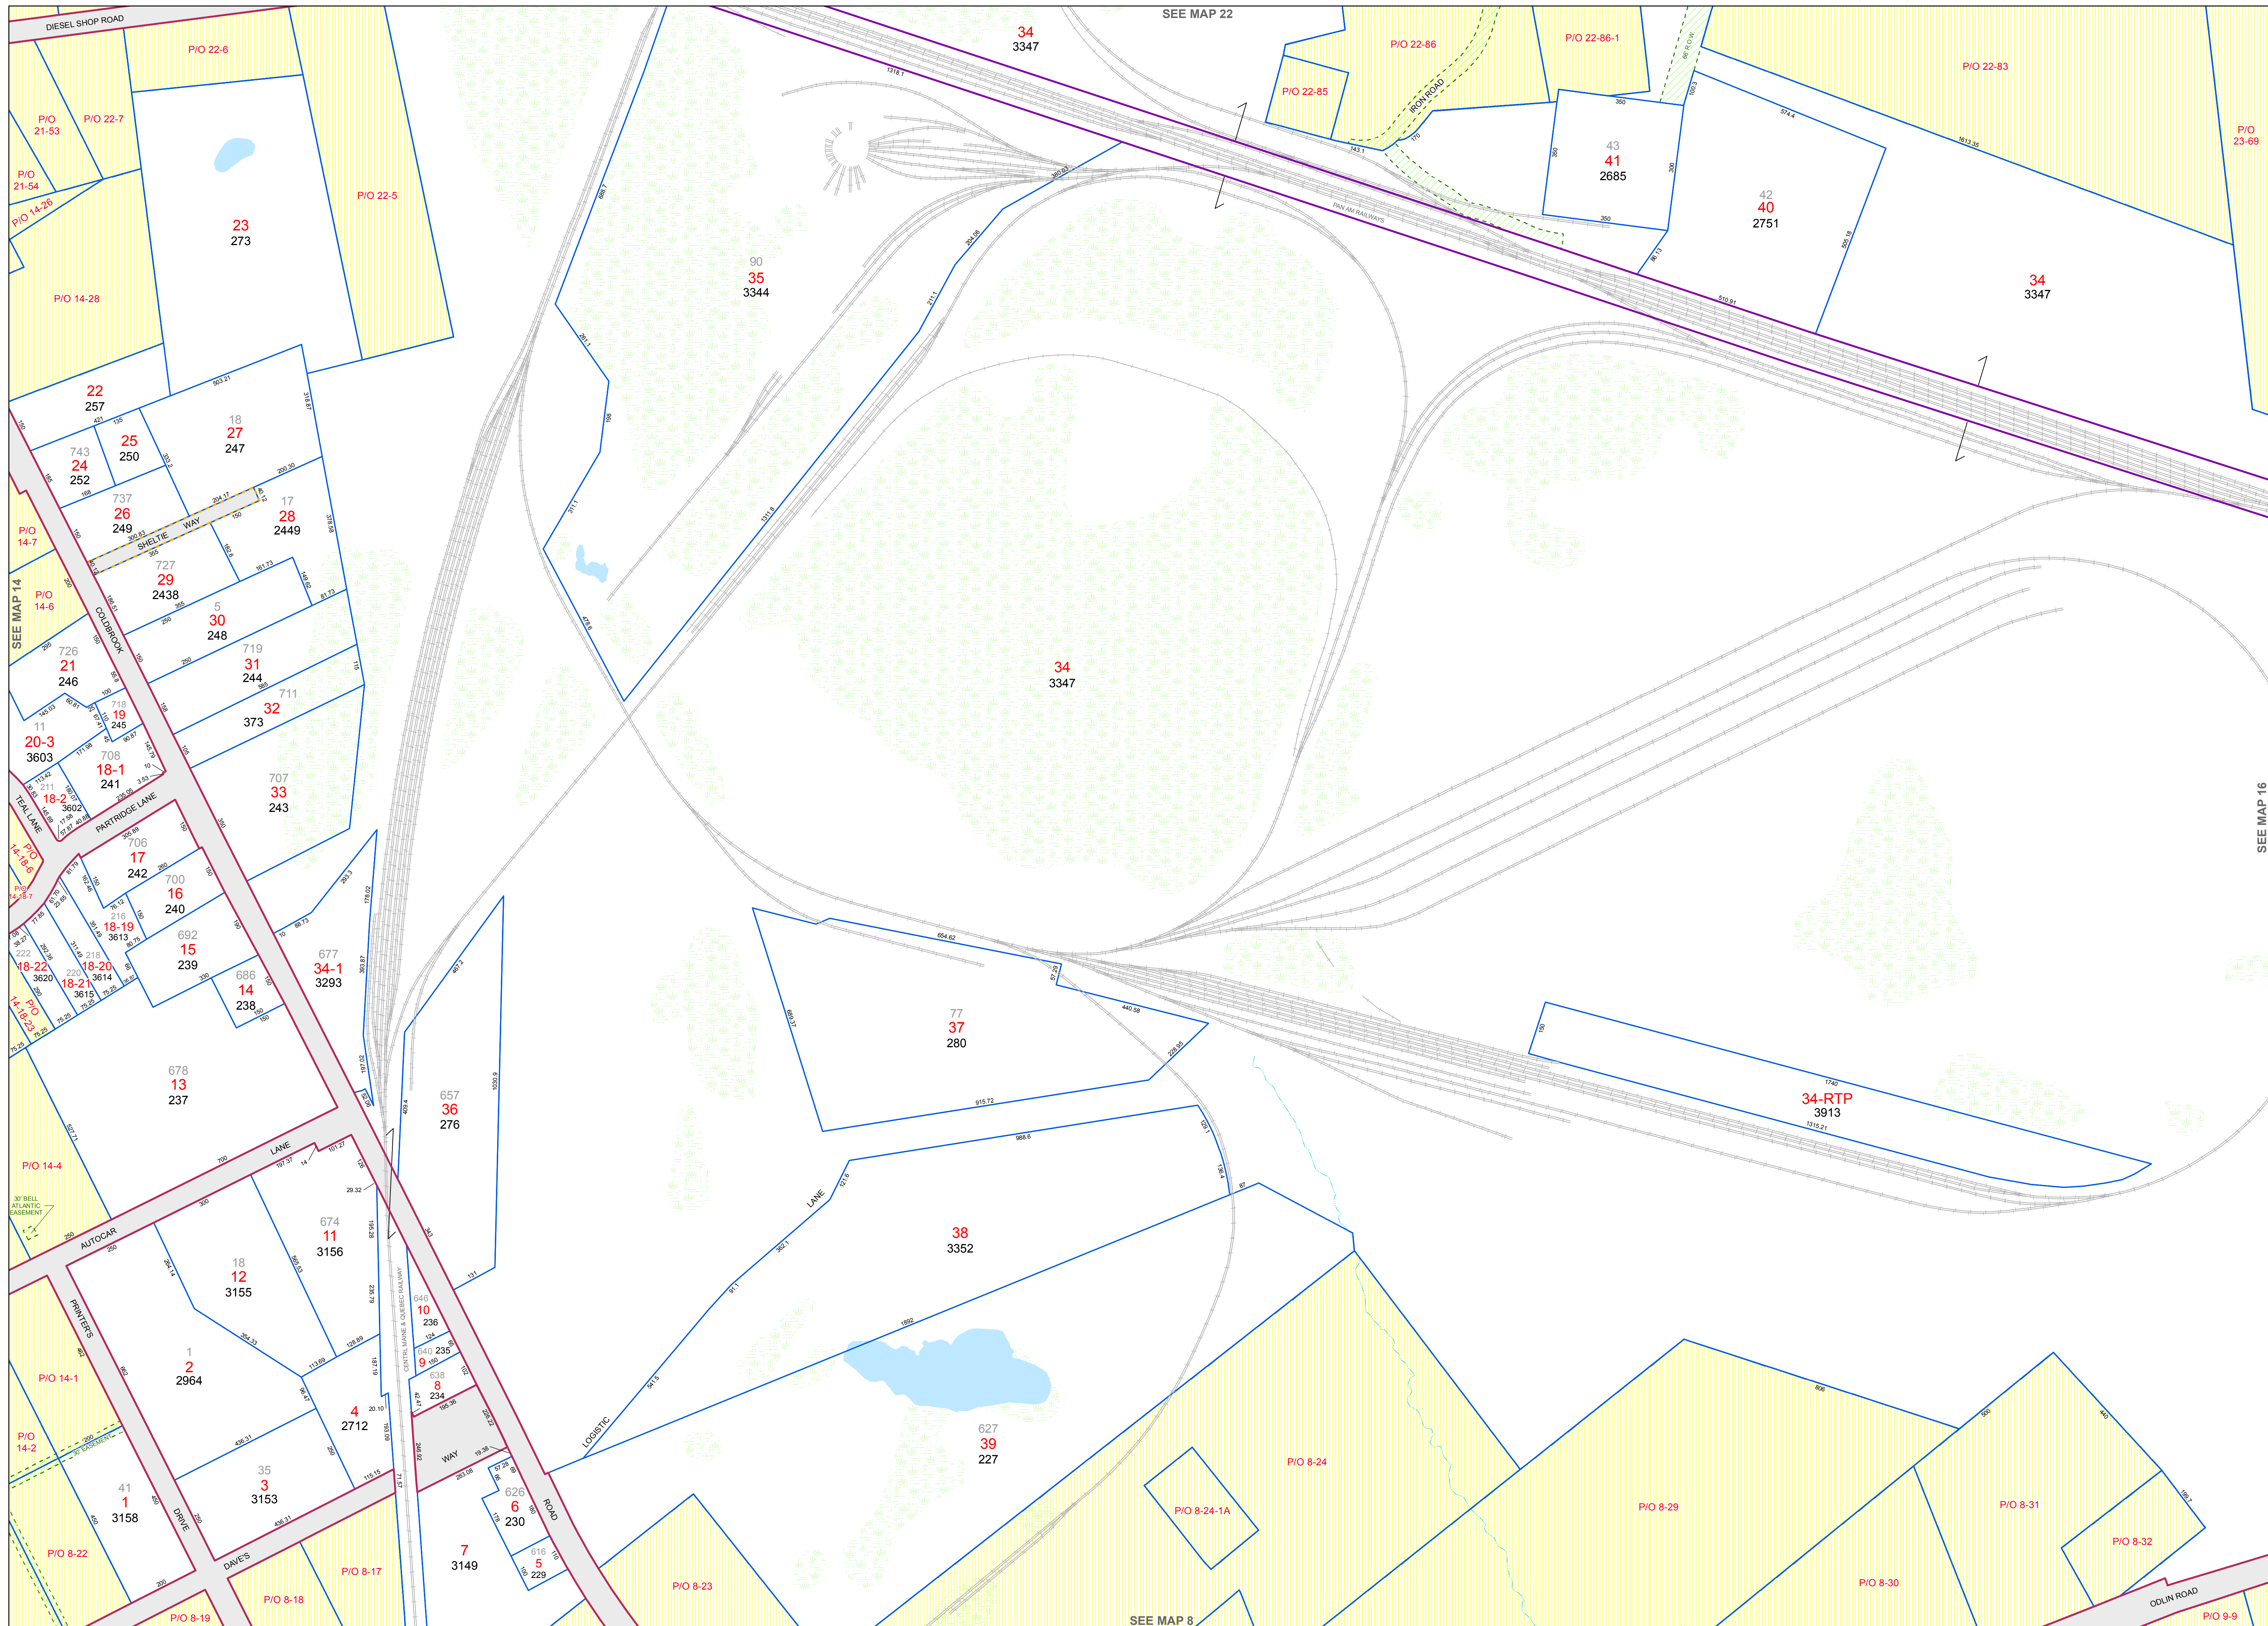

SEE MAP 16

SEE MAP 22

SEE MAP 8