


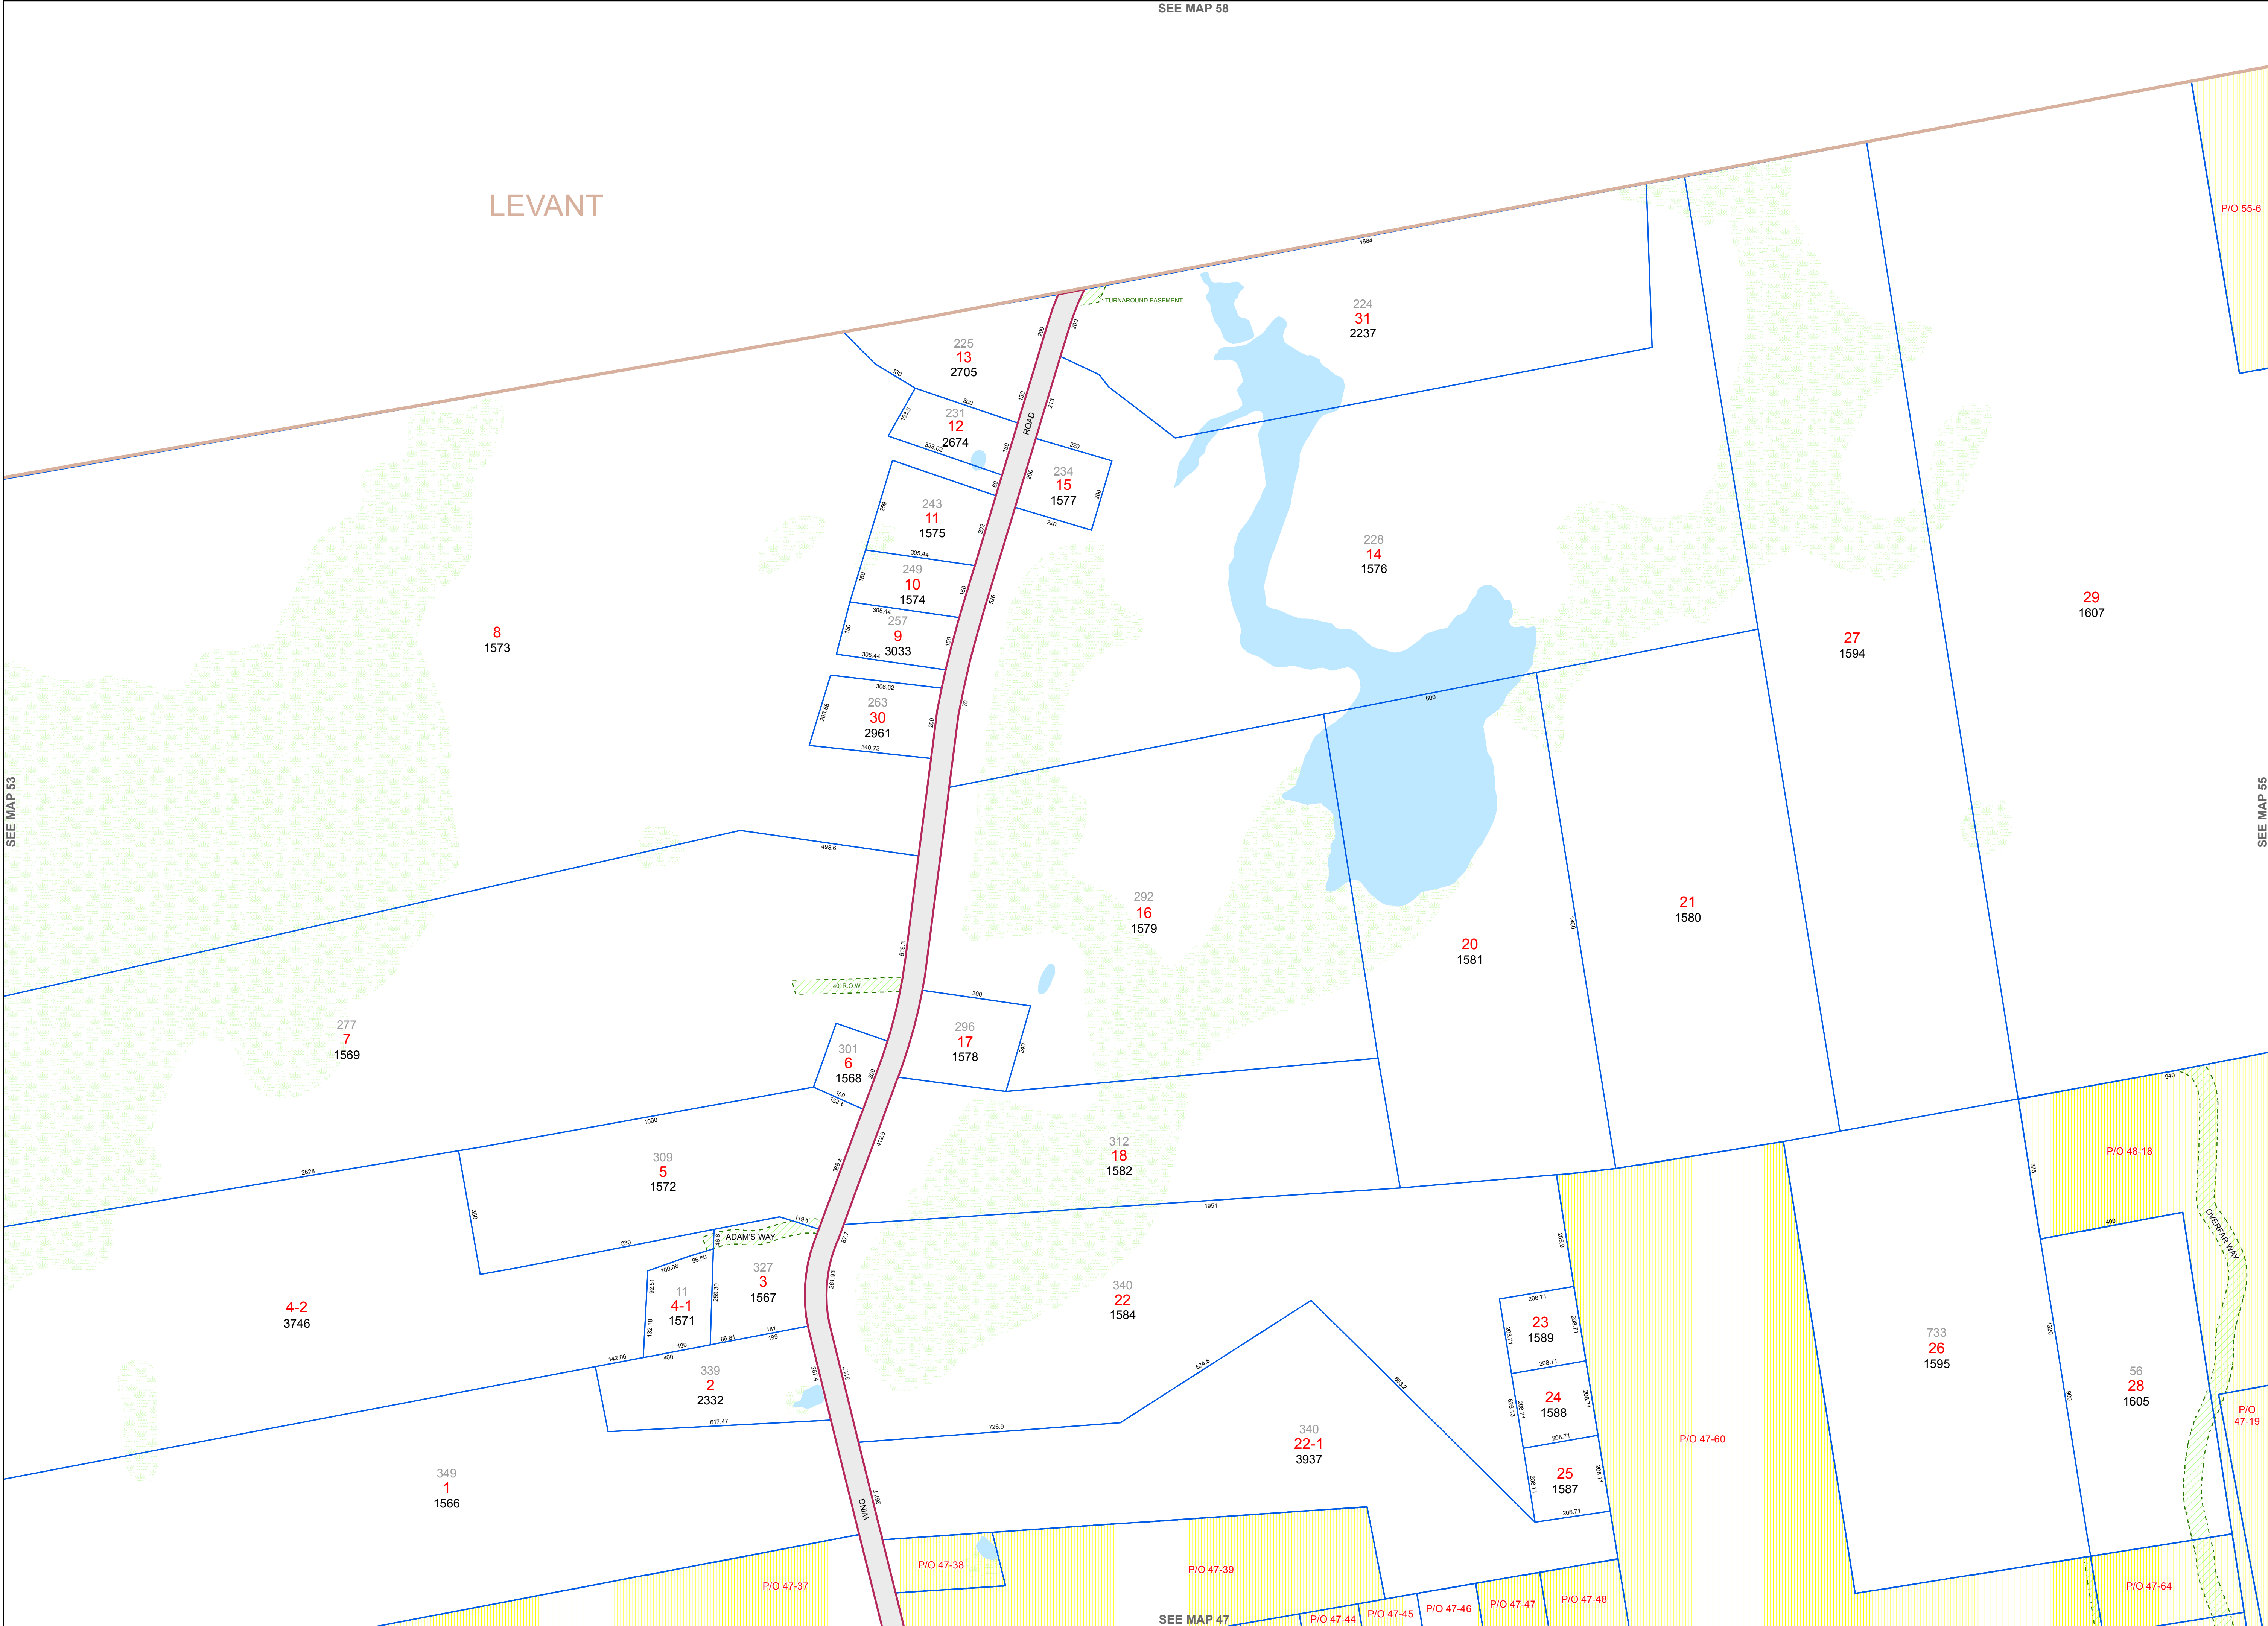

Tax Map
54

HERMON
MAINE





LEGEND

 PROPERTY LINE

 EASEMENT

 PUBLIC RIGHT-OF-WAY

 PRIVATE RIGHT-OF-WAY

 RAILROAD RIGHT-OF-WAY

 PARCEL HOOK

 STREET NUMBER

 PARCEL NUMBER

 ACCOUNT NUMBER

 SURVEY DIMENSION (FT)

 WETLAND


 HYDROLOGY

This map is prepared for the inventory of real property within the Town of Hermon and is compiled from recorded deeds, plats, tax maps, surveys, planimetric maps, and other public records and data. Users of this tax map are hereby notified that the aforementioned public primary information sources should be consulted for verification of the information contained on this map. The Town of Hermon and its mapping contractors assume no legal responsibility for the information contained herein.

SCALE: 1 in = 200 ft



0200400

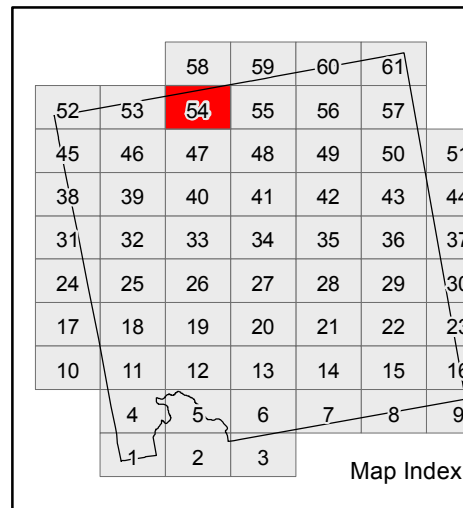

Map Index

Print Date: 1/23/2018

Hermon Assessor's Office
333 Billings Road
Hermon, ME 04401
(207) 848-1049